

# DUCHESNE COUNTY SURVEY MONUMENT RECORD

T2S R3W


S 28 | S 27

S 33 | S 34

1988

E 2-13

## SKETCH SHOWING MONUMENTS AND TIES

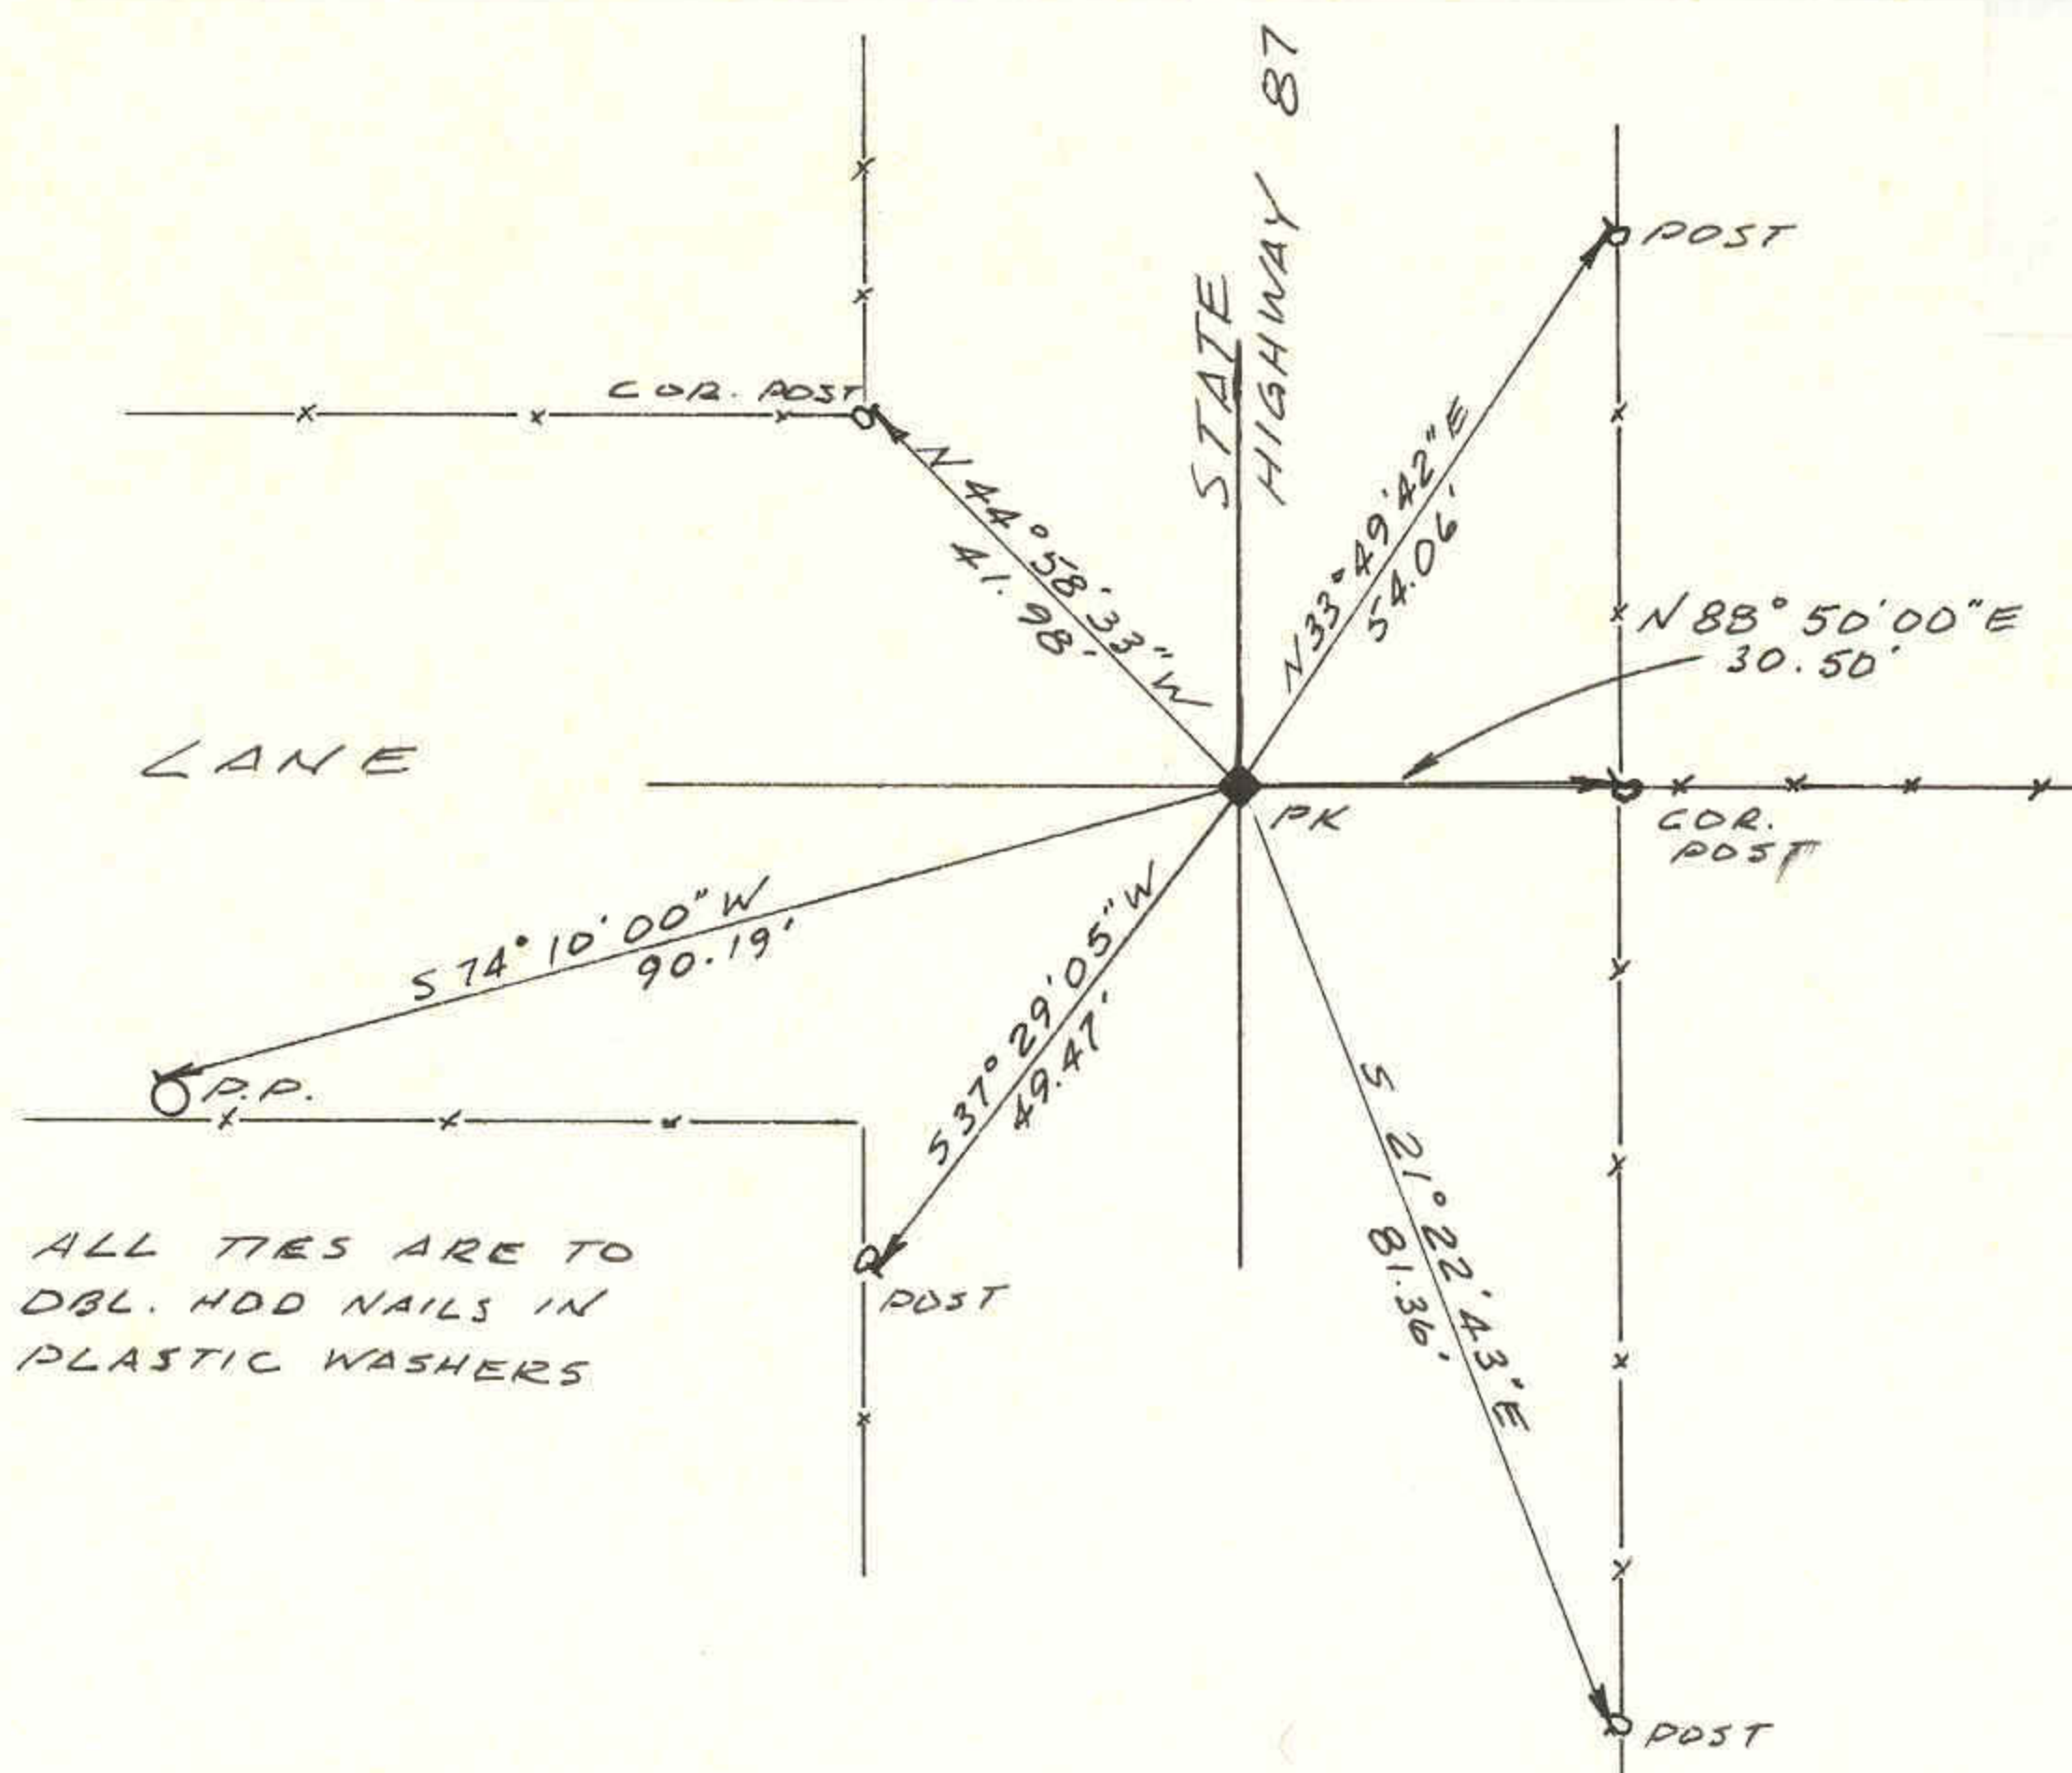

ALL TIES ARE TO  
DBL. HDD NAILS IN  
PLASTIC WASHERS

1" = 30'

## DESCRIPTION OF CORNER EVIDENCE FOUND

Found PK nail 0.15 feet below the pavement surface in a county road at the position of the corner as shown on highway right-of-way plats.

## DESCRIPTION OF MONUMENT AND ACCESSORIES ESTABLISHED TO PERPETUATE THE ORIGINAL LOCATION OF THE CORNER

Referenced the PK nail as shown above.

## STATE PLANE COORDINATE DATA

## CERTIFICATION

I JERRY D. ALLRED, Registered Land Surveyor, State of Utah, hereby certify that I have performed or reviewed the work done on the diagrammed corner as reported on this recordation form and approve same.

Date 30 JULY '88

Jerry D. Allred  
Signature of Surveyor

3817  
Reg. No.

SCND 12 FEB '03